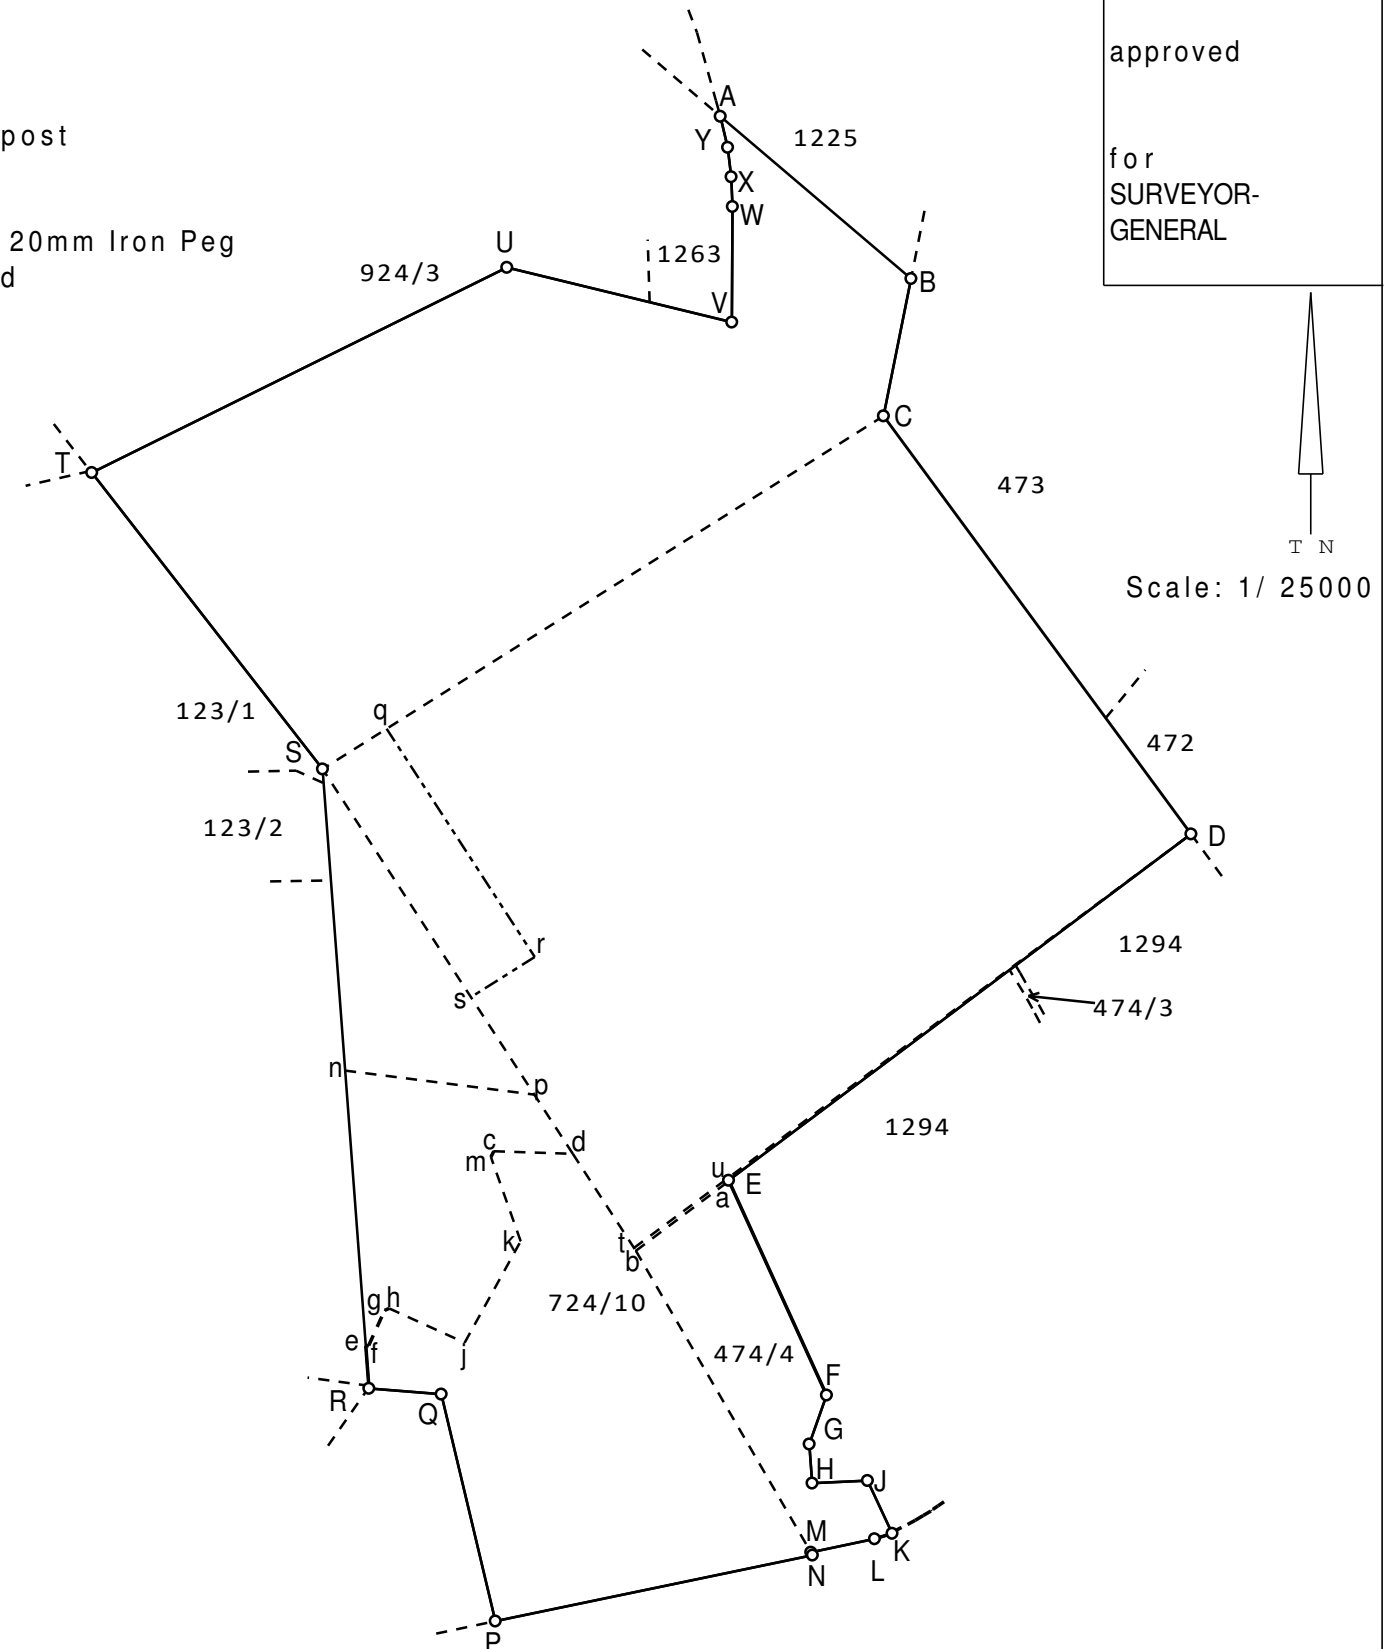


Annexure 3

Consolidation Plan

A : 12mm Iron Peg
B : Base of Rail Section
C : Rail Section
D,S : Rail Section fence post
E : Wooden fence post
F,G,H,J : 40mm Round Pipe
K,L,M,N,Q,R,T,U,V,W,X,Y : 20mm Iron Peg
P : Drill hole in Tar road

for
SURVEYOR-
GENERAL

1. The figure Sprs represents a mineral lease area 1 vide diagram SG No.3691/1998

1. The figure A B C T U V W X Y represents PORTION 7 OF FARM 942
Vide Diagram SG No. 39/1943
Deed of Transfer No. 1863-1-31
2. The figure C D E a b S represents PORTION 11 OF FARM 474
Vide Diagram SG No.
Deed of Transfer No.
3. The figure a F G H J K L M b represents PORTION 4 OF FARM 474
Vide Diagram SG No. 4963/1943
Deed of Transfer No.
4. The figure c d b N P Q R e f g h j k m represents PORTION 10 OF FARM 724
Vide Diagram SG No.
Deed of Transfer No.
5. The figure n p d c m k j h g f e represents REMAINDER FARM 724
Vide Diagram SG No. 312/1870
Deed of Transfer No.
6. The figure S p n represents PORTION 23 OF FARM 724
Vide Diagram SG No. 8111/1998
Deed of Transfer No. 75703/1999

situate in the City of Cape Town
Administrative District of Paarl
Province of the Western Cape
Surveyed in January 2025
by me

B.

Professional Land Surveyor
Registration Number: PLS 0345-D

FARM 1864

Registrar of Deeds

The original diagram is S.G. No. Transfer No.
--

File:	
S.R. No.	

Comp